


THIS PLAN IS PRESUMED TO BE  
CORRECT, BUT IS NOT WAR-  
RANTED UNTIL CHECKED AND  
APPROVED FOR PROPERTY LINES

| AUTHORITY               | DATE INSTALLED OR RETIRED                              | DESCRIPTION                                                                                              |
|-------------------------|--------------------------------------------------------|---|
| A.F.E. 1056<br>C-17351  | Installed May 17, 1920.                                | Construction of siding T-629 B, L-804<br>for Falls River Co., Kent, Ohio, P.S. at 3310+32.2              |
| C-77158<br>A.F.E. 12340 | Completed Nov. 18, 1927.                               | Construction of automobile platform<br>and ramp, sta. 3285+30.                                           |
| C-29440<br>A.F.E. 12112 | Completed Nov. 21, 1927.                               | Installation of water treating plant,<br>sta. 3288+50.                                                   |
| C-29516<br>A.F.E. 11734 | Completed Dec. 7, 1927 (Oper.)<br>May 23, 1928 (Final) | Increasing clearance of Bridge 60B,<br>sta. 3267+00.                                                     |
| C-25454<br>A.F.E. 8550  | Completed Oct. 26, 1925.                               | Construction of 45' of additional<br>concrete wall between dam opp. sta.<br>3209+00 and Main St. bridge. |

CONTINUED ON TYPED LIST.

THIS PLAN IS PRESUMED TO BE  
CORRECT, BUT IS NOT WAR-  
RANTED UNTIL CHECKED AND  
APPROVED FOR PROPERTY LINES



SHEET NO. 52  
3314+31.2

MATCH MARK FOR  
SHEET NO. 51

RECORD OF CHANGES AFTER DATE OF VALUATION

RIGHT-OF-WAY AND TRACK MAP  
THE BALTIMORE AND OHIO RAILROAD COMPANY  
OPERATED BY  
THE BALTIMORE AND OHIO RAILROAD COMPANY  
AKRON DIVISION MAIN LINE

STATION 3267+00.2 TO STATION 3314+31.2  
SCALE: 1 IN. = 100 FT. JUNE 30, 1919

OFFICE OF VALUATION ENGINEER  
BALTIMORE, MD.

| REVISED TO   |
|--------------|
| May 10 1919  |
| Apr 19 1920  |
| Aug 19 1920  |
| July 14 1921 |
| May 1 1921   |

V-114.1  
51

1-OH-114.1 (51)