




**RIGHT-OF-WAY AND TRACK MAP**  
 THE BALTIMORE AND OHIO RAILROAD COMPANY  
 OPERATED BY  
**THE BALTIMORE AND OHIO RAILROAD COMPANY**  
 NEW CASTLE DIVISION MAIN LINE

STATION 3314+312 TO STATION 3367+112

SCALE: 1 IN. = 100 FT. JUNE 30, 1916

OFFICE OF VALUATION ENGINEER  
 BALTIMORE, MD.

Sheet No. 52 of 61 primary and 6 supplemental sheets of The Baltimore and Ohio Railroad Company, V. 114.1, New Castle Division, Main Line, from survey station 3314+312 to survey station 3367+112.

*J. A. Bowditch*  
 Plot Engineer